



1 CONSTRUCTION EGRESS FROM ADJACENT BUILDINGS - GROUND LEVEL
1" = 30'-0"

ARCHITECT HAS REVIEWED OWNER PROVIDED OCCUPANCY AND EGRESS/FLOOR PLANS FOR BUILDINGS SURROUNDING HUESTIS HALL. ARCHITECT DOES NOT TAKE RESPONSIBILITY FOR THE ACCURACY OF PROVIDED INFORMATION.

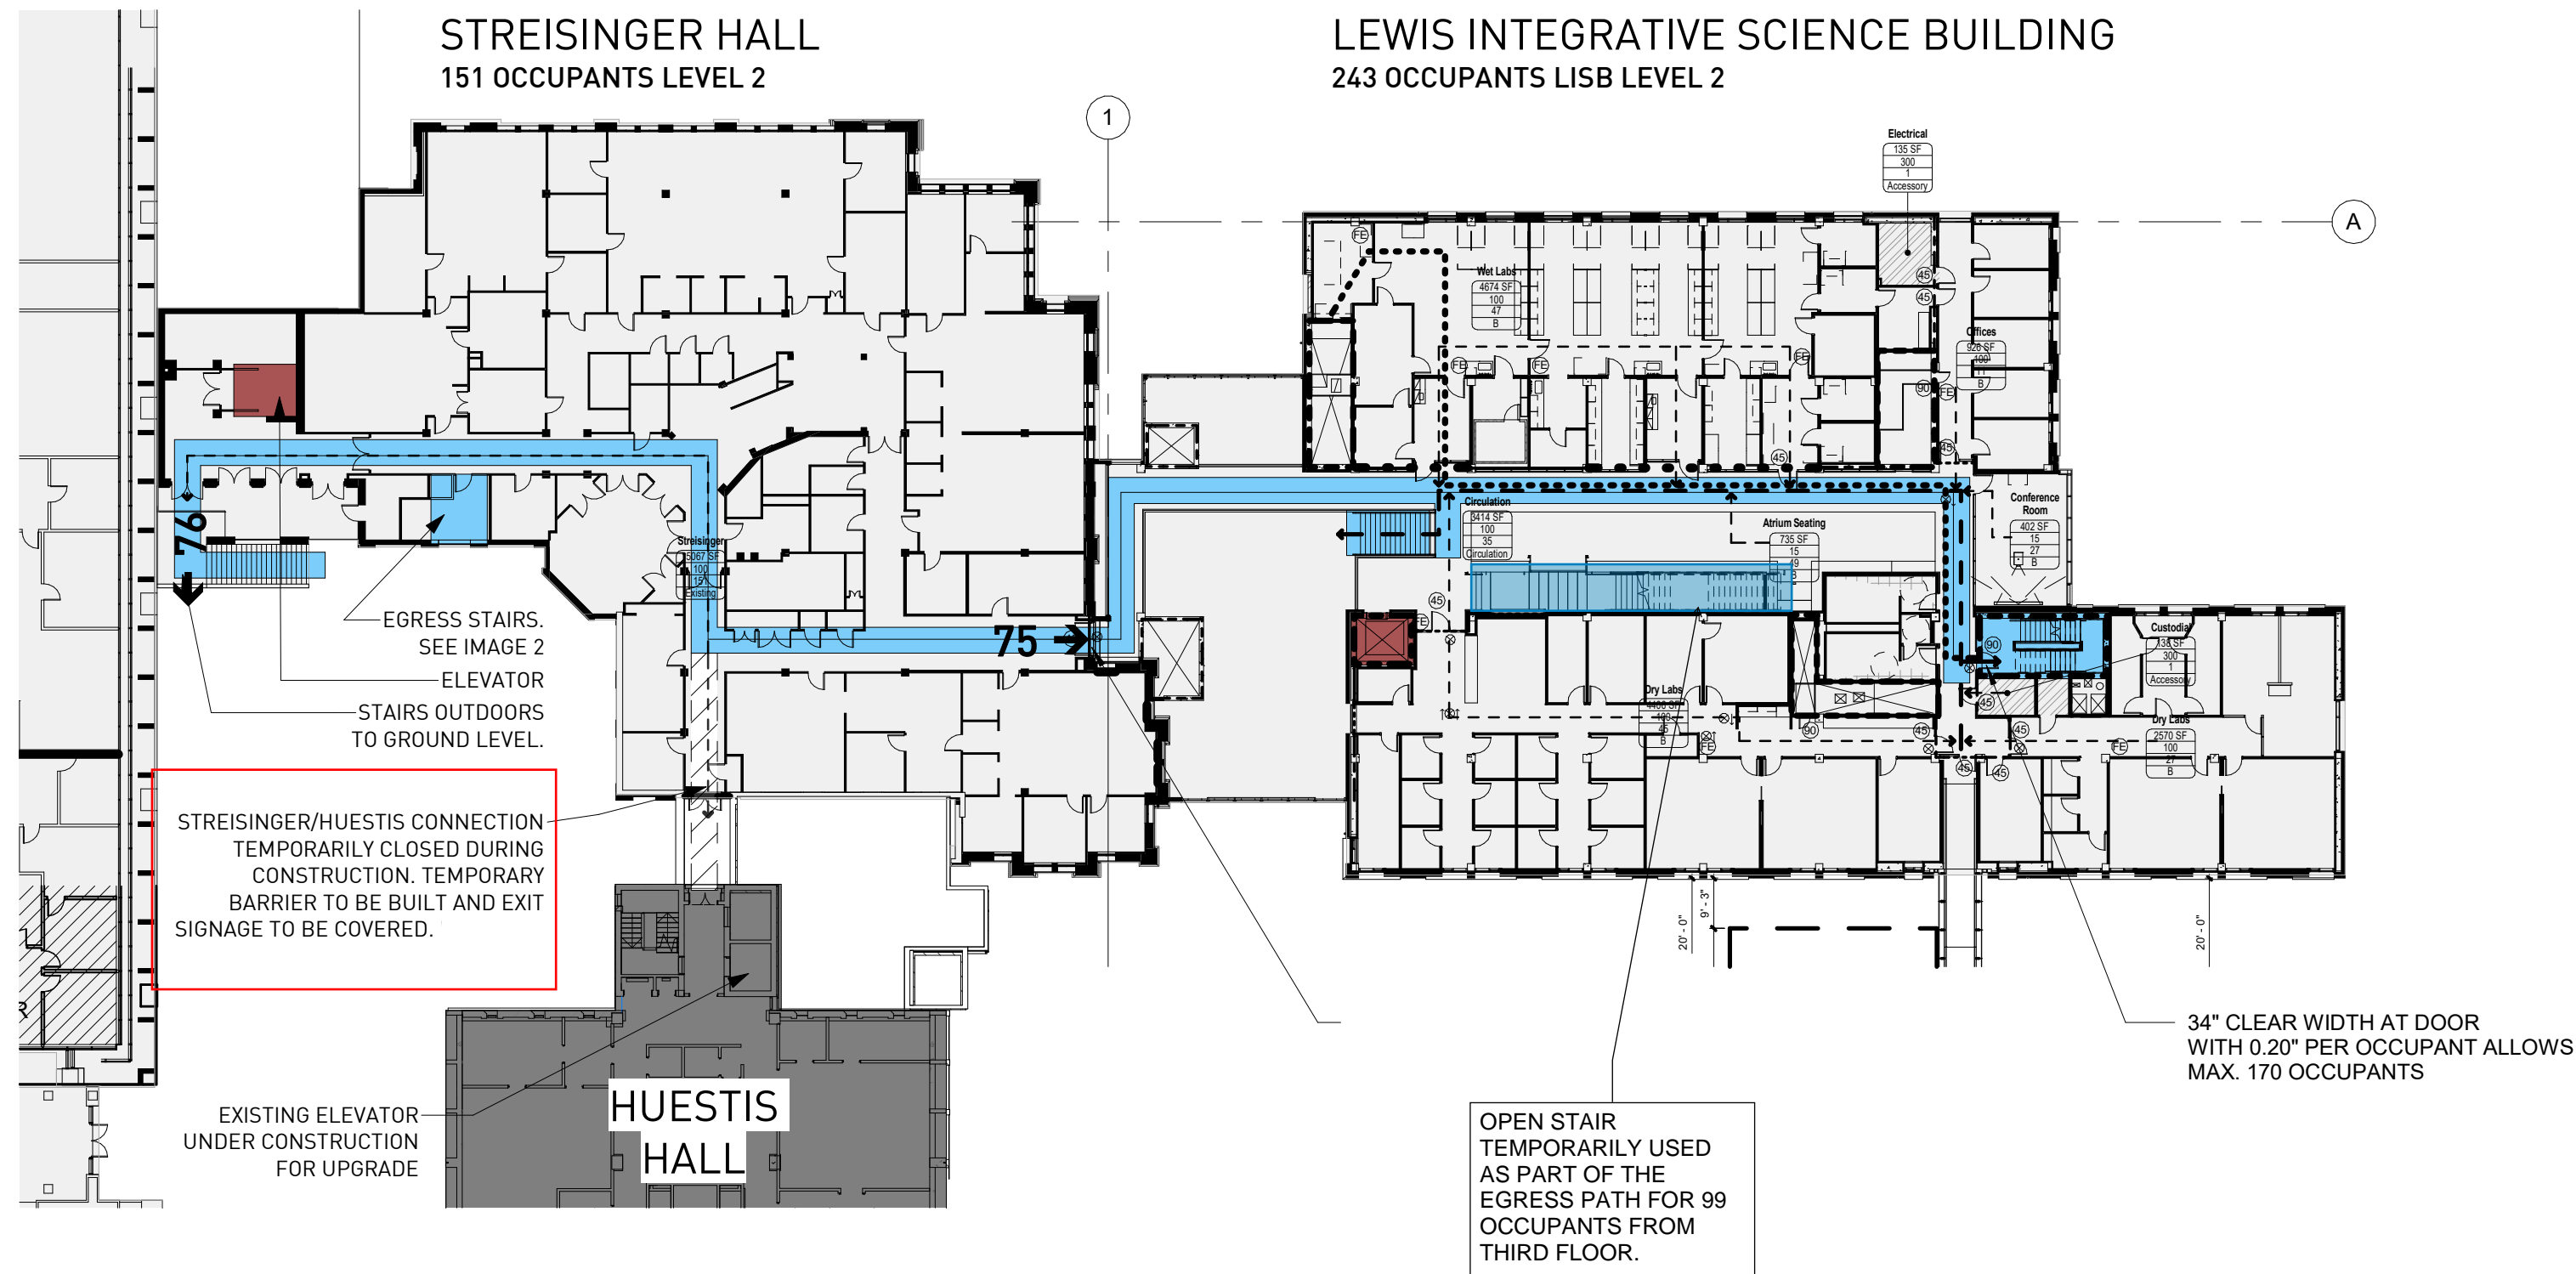

2 CONSTRUCTION EGRESS FROM STREISINGER/LISB - LEVEL 2
1" = 30'-0"

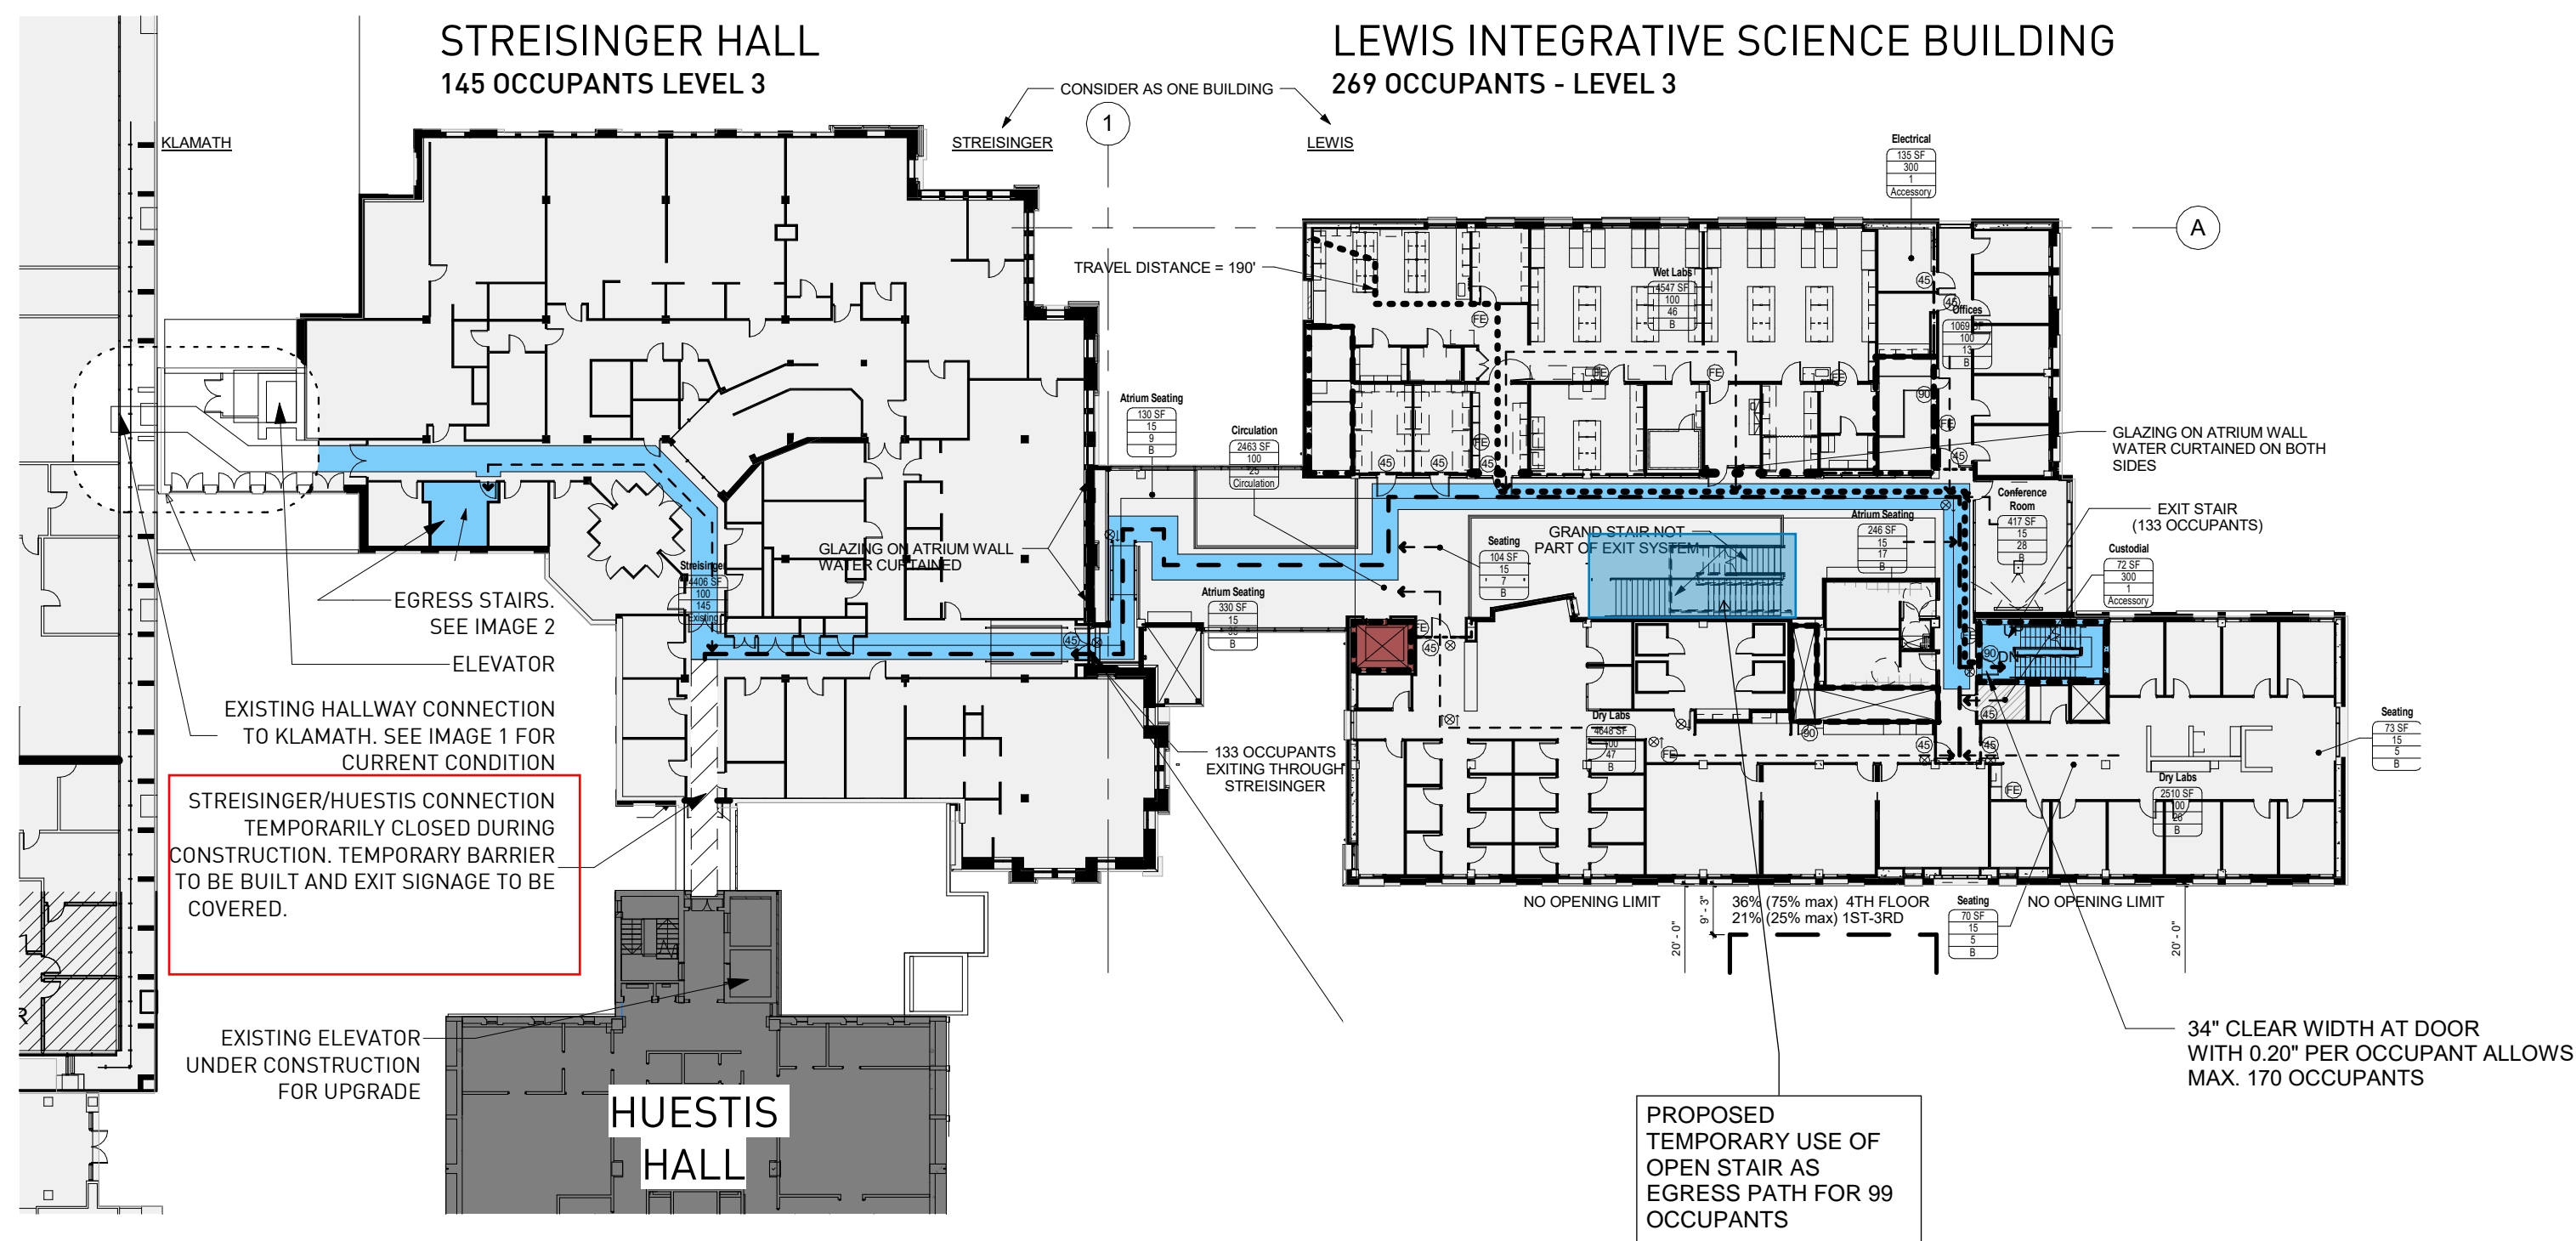

3 CONSTRUCTION EGRESS FROM STREISINGER/LISB - LEVEL 3
1" = 30'-0"



IMAGE 1: STREISINGER 3RD FLOOR LOOKING TOWARDS KLAMATH HALL



IMAGE 2: STREISINGER EXIT STAIR