

Utility Locate Work  
Monday 12/19- Sawcut  
Tuesday 12/20 - Vac Ex  
Wednesday - 12-21 Backfill

Pedestrian Detour

Detour Provide Signage

Excavation Zone

EXISTING TUNNEL - TO BE VERIFIED

NEW VAULT

EXISTING BUILDING: FINE ART STUDIOS


UTILITY TUNNEL UNDERGROUND (SEE CIVIL)

BUILDING OVERHANG

EXISTING OPEN PAVILION, TYPE V-B

LIMIT OF WORK - SEE UTILITY TUNNEL PACKAGE FOR TUNNEL INFORMATION

LINE OF BASEMENT BELOW

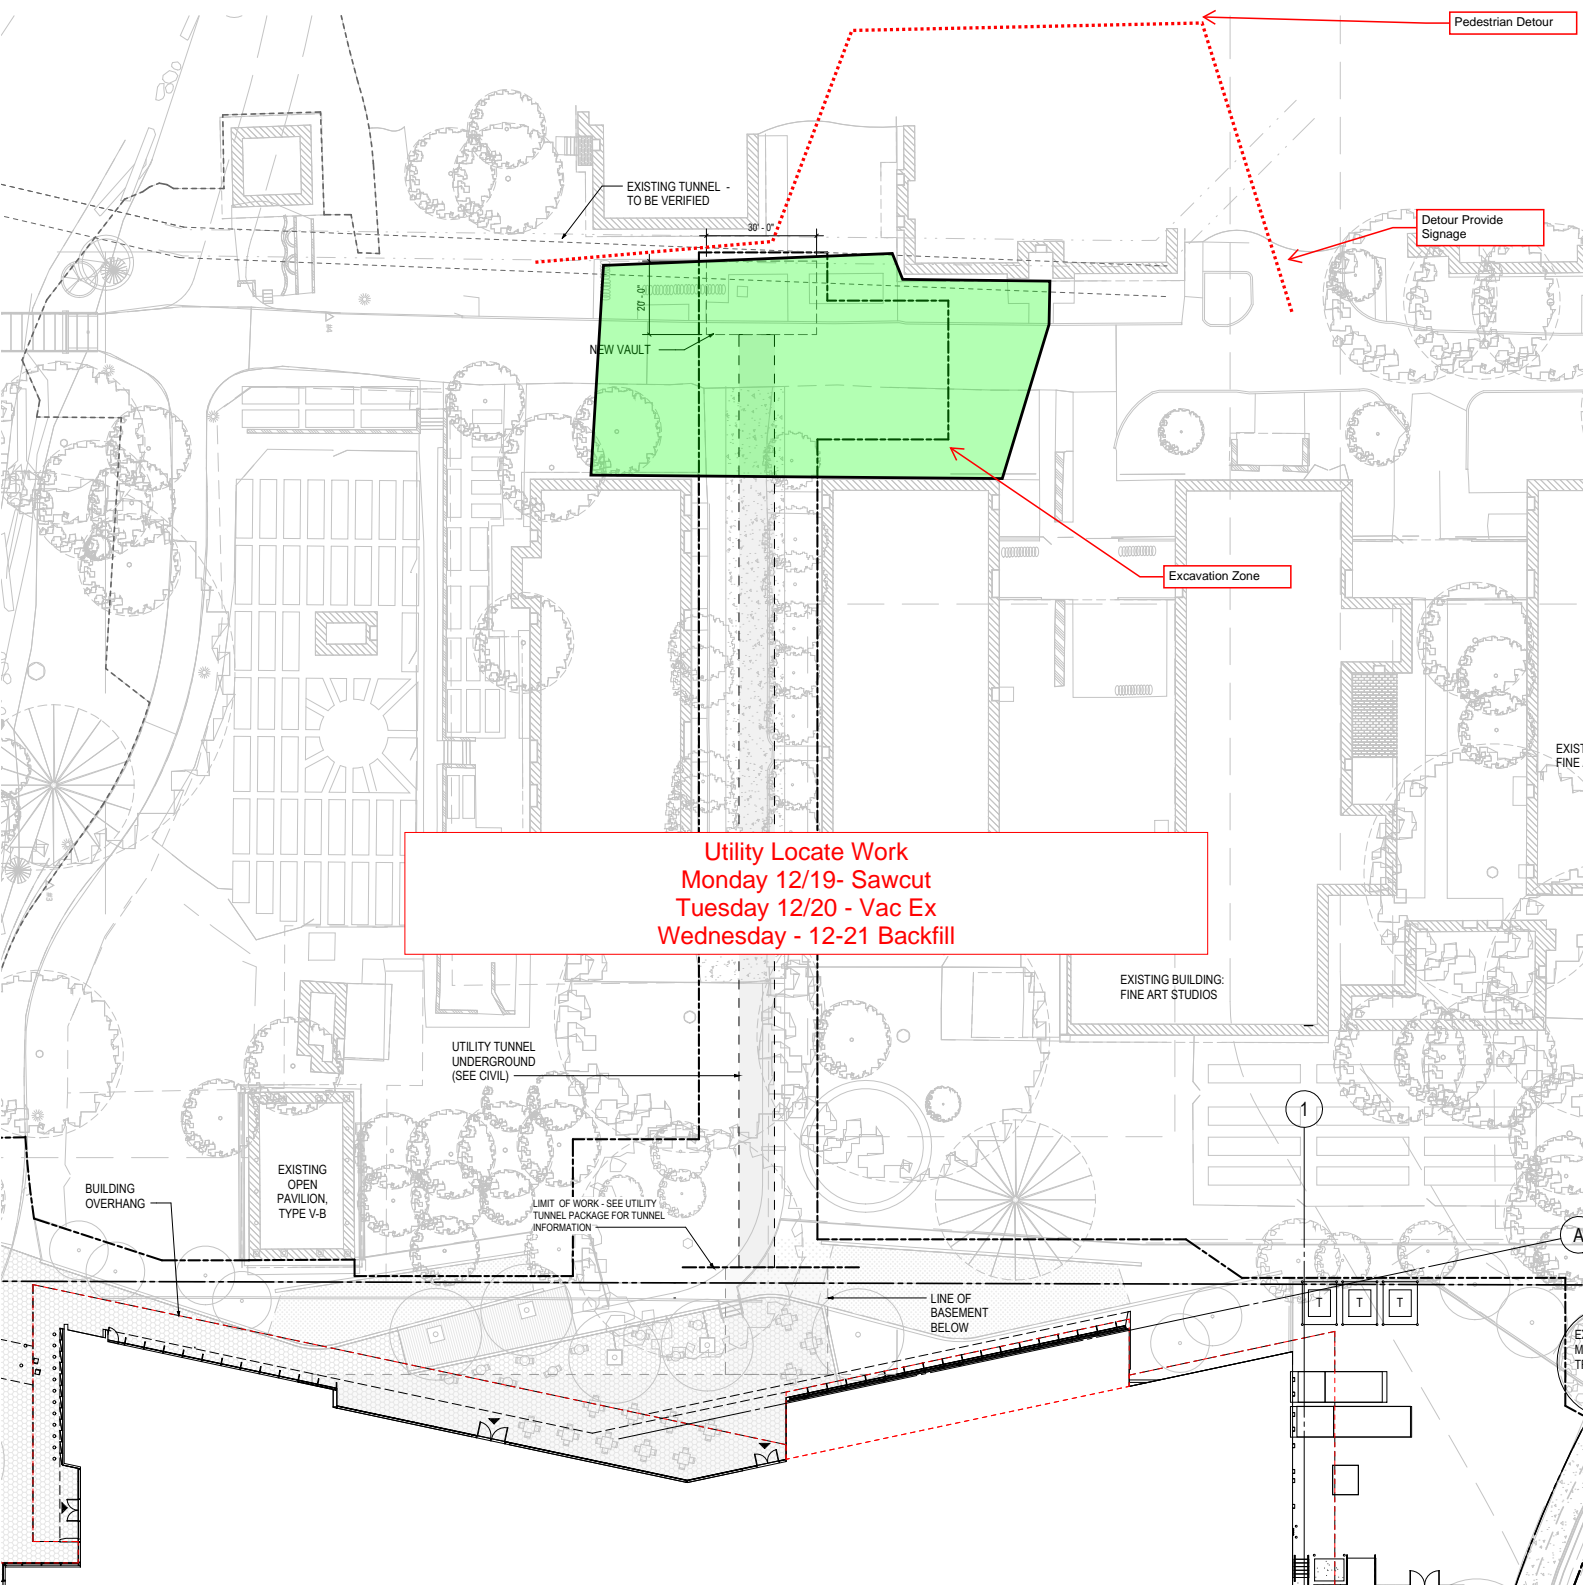



**Utility Locate Work**  
**Monday 12/19- Sawcut**  
**Tuesday 12/20 - Vac Ex**  
**Wednesday - 12-21 Backfill**